


PLANTA 2do PISO
SECTOR C

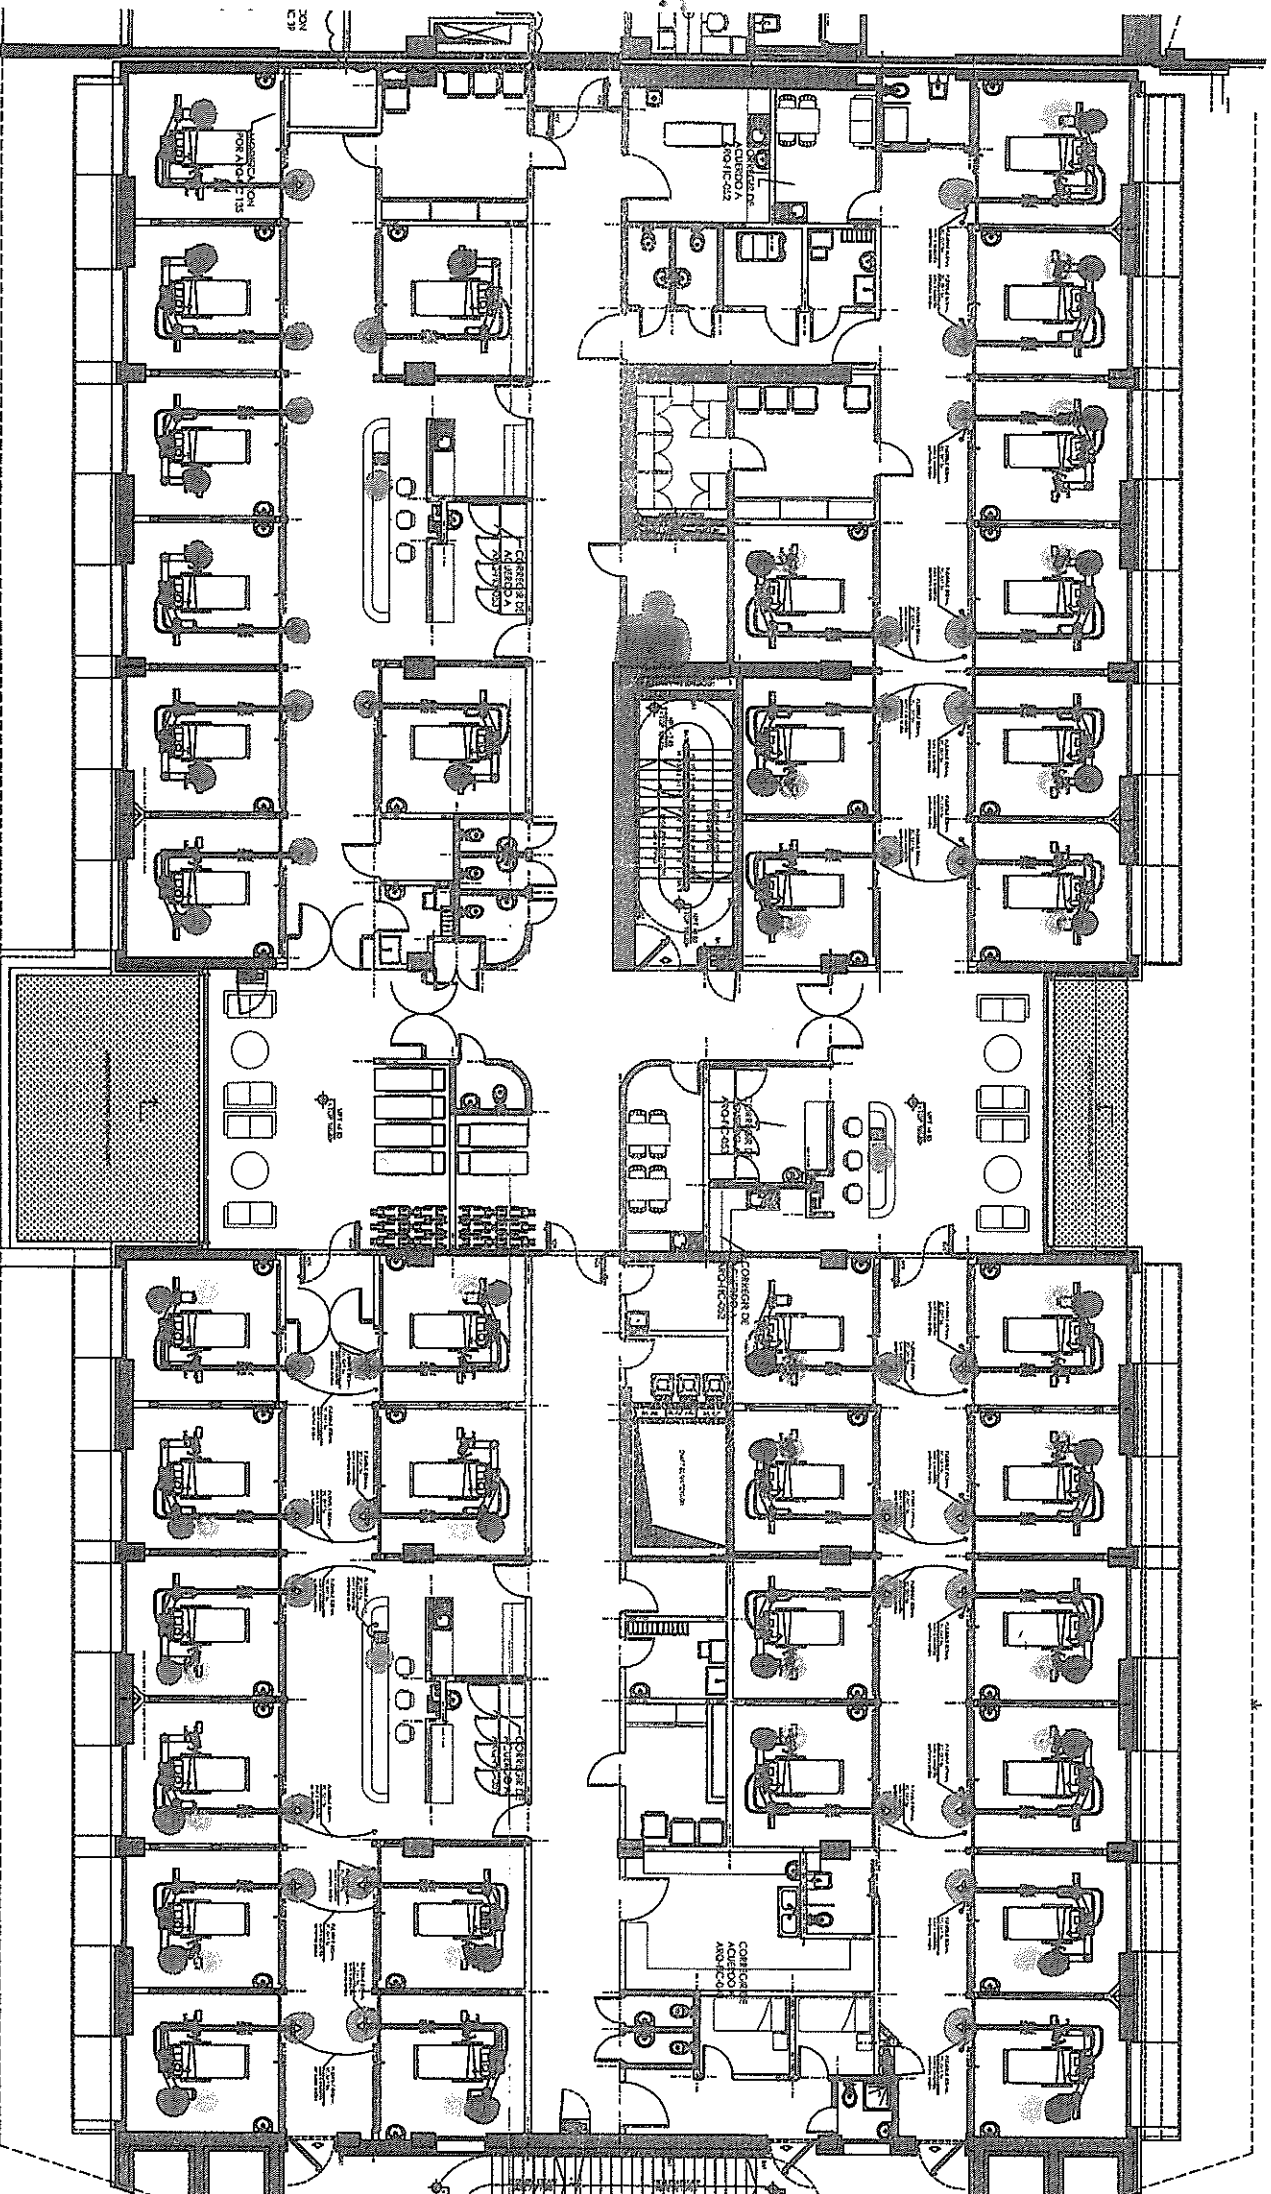

- LAMPARA PASILLO (CLA244)
- EST. EMERGENCIA/DEGUSTO (24KESR)
- EST. PACIENTE sencilla (24K11V)