


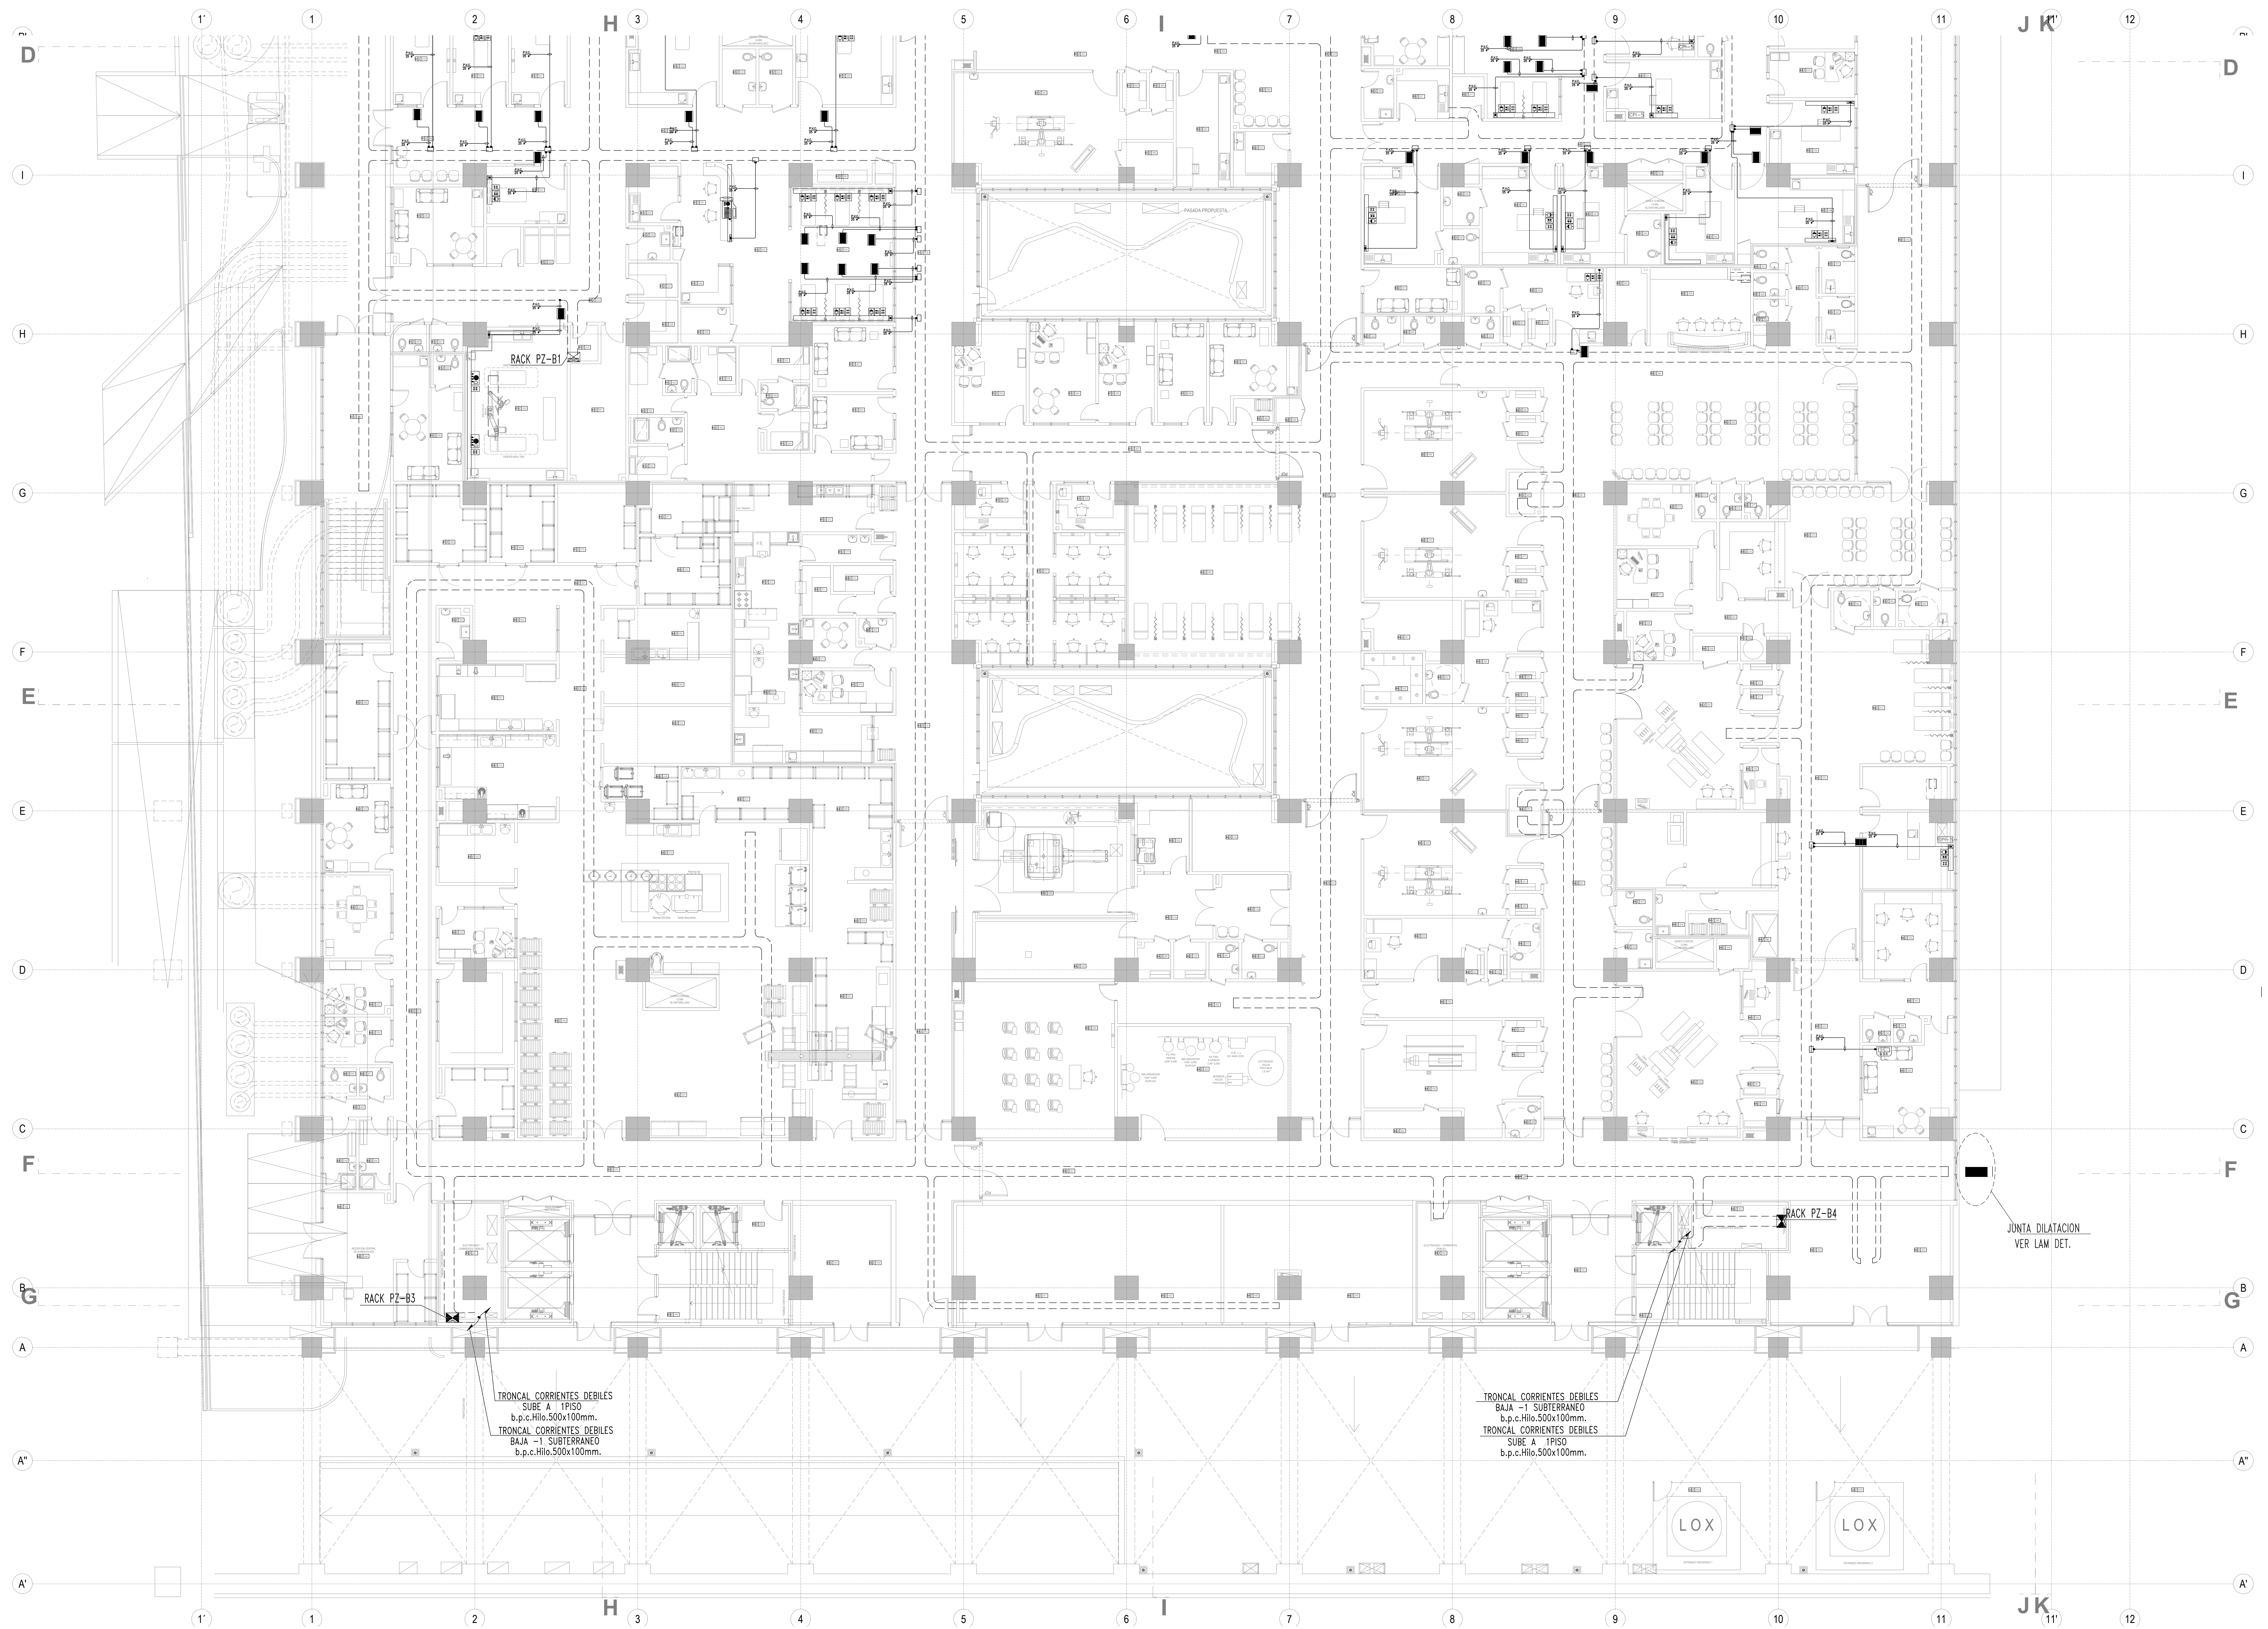

TRONCAL CORRIENTES DEBILES
SUBE A 1PISO
b.p.c.Hilo.500x100mm.
TRONCAL CORRIENTES DEBILES
BAJA -1 SUBTERRANEO
b.p.c.Hilo.500x100mm.

TRONCAL CORRIENTES DEBILES
BAJA -1 SUBTERRANEO
b.p.c.Hilo.500x100mm.
TRONCAL CORRIENTES DEBILES
SUBE A 1PISO
b.p.c.Hilo.500x100mm.

JUNTA DILATACION
VER LAM. DET.

LOX

LOX